


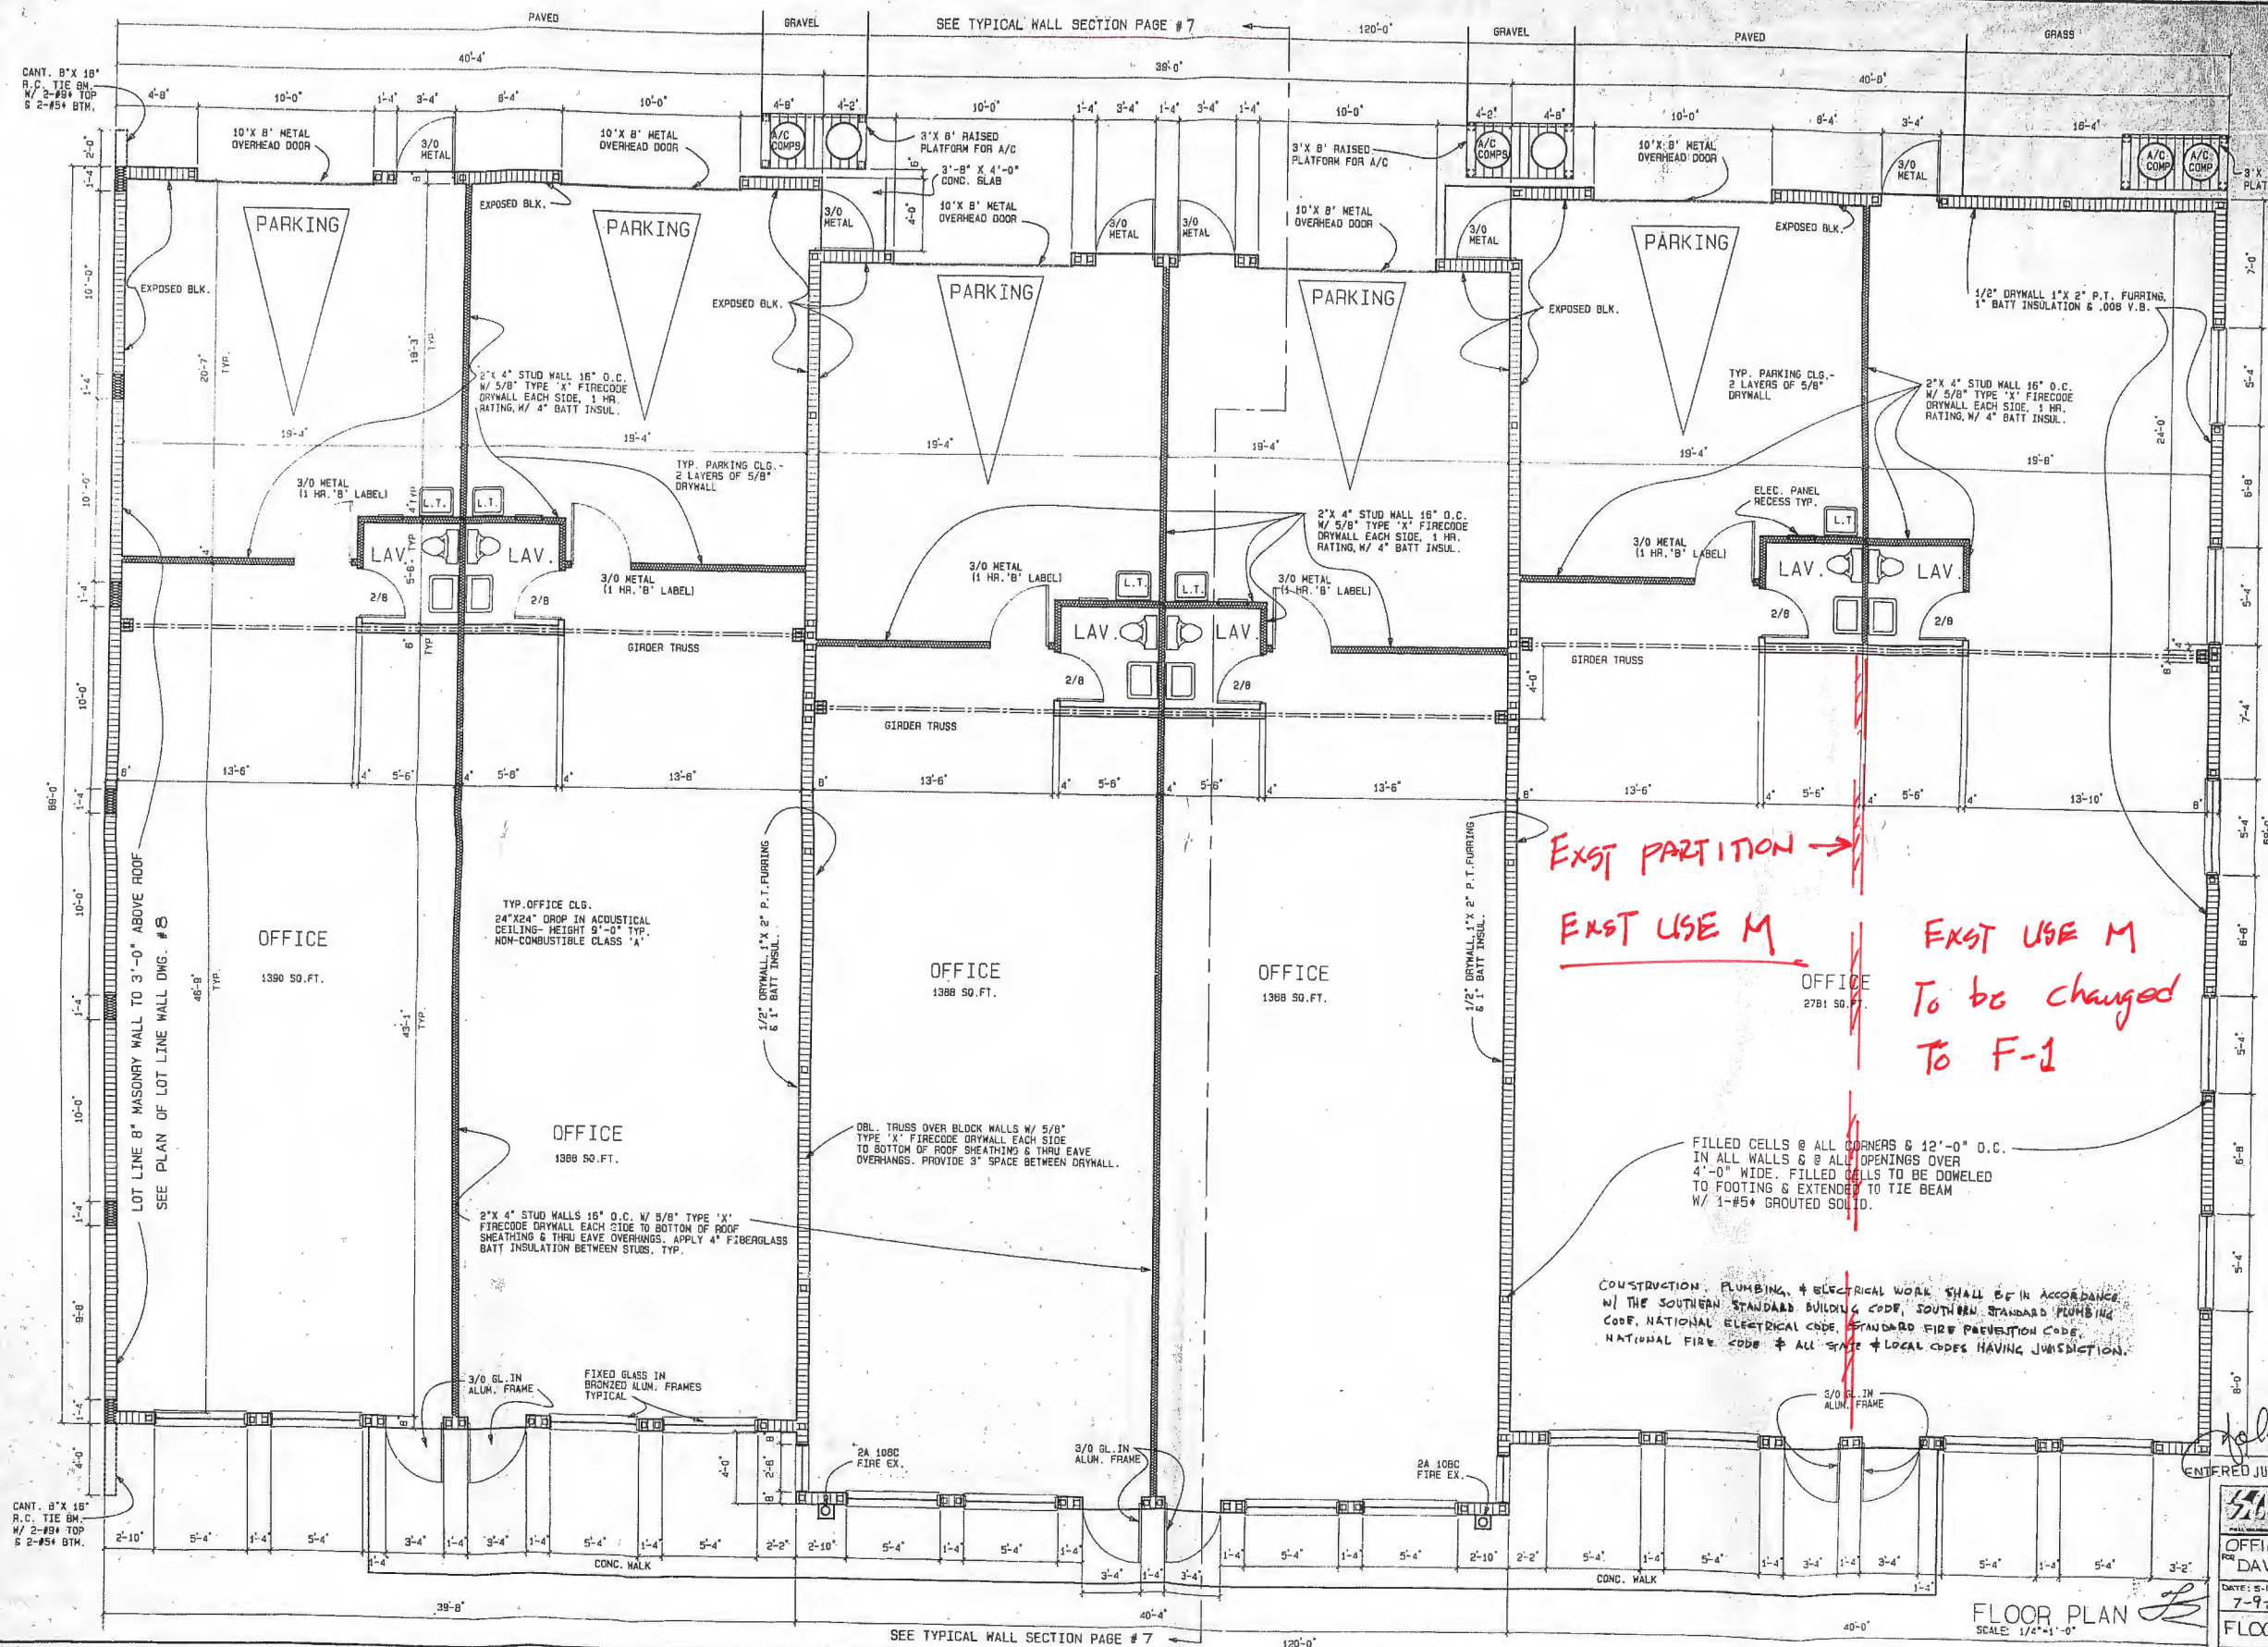

EXIST PARTITION →
EXIST USE M
To be changed
To F-1

STOUT & GERALD, INC.
ARCHITECTS
OFFICE COMPLEX
DAVE DEVIC
DATE: 5-1-87
DRAWN BY: CE
7-9-87
SCALE: NOTED
FLOOR PLAN
PAGE I 4 OF 15
87032