

taylor
morrison

8483 MABEL DRIVE
JACKSONVILLE, FL 32256
904-600-0866

JOB NUMBER	B-1817549
CAD FILE	8-PLEX
ISSUED	02-07-20
REVISED	02-07-20
	08-01-20
	08-10-20
	09-11-20
	11-30-20
	03-09-21
	07-12-21
	07-21-21
	08-11-21

DAVIS BEWS
DESIGN GROUP

150 STATE STREET EAST
CLDSBVR, FLORIDA 34677
813 - 925 - 1300 TEL
813 - 925 - 1800 FAX
WWW.DAVISBEWS.COM
TAMPA • DENVER
EST. 1994

MALTA I / SOFIA / CORFU I / DOLCE /
DOLCE / CORFU I / SOFIA / MALTA I
16' TOWNHOMES - 8-PLEX
TAYLOR MORRISON

TOWNS

TITLE
8 PLEX ELEVATIONS

SHEET

J4




REAR ELEVATION

NOTE: DRAWINGS ON 11"x17" SHEET WILL BE ONE HALF THE SCALE NOTED

8 PLEX
ELEVATIONS

SCALE: 1/8" = 1'-0"

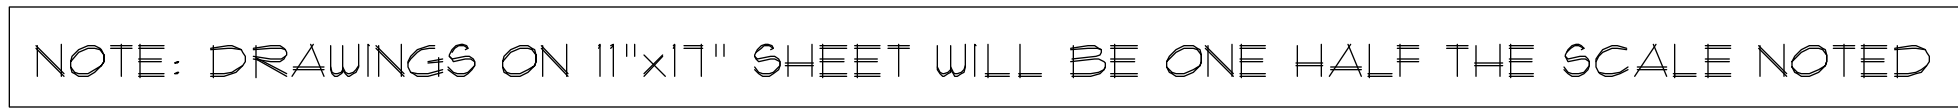

8 PLEX ROOF PLAN

SCALE: 1/8" = 1'-0"