


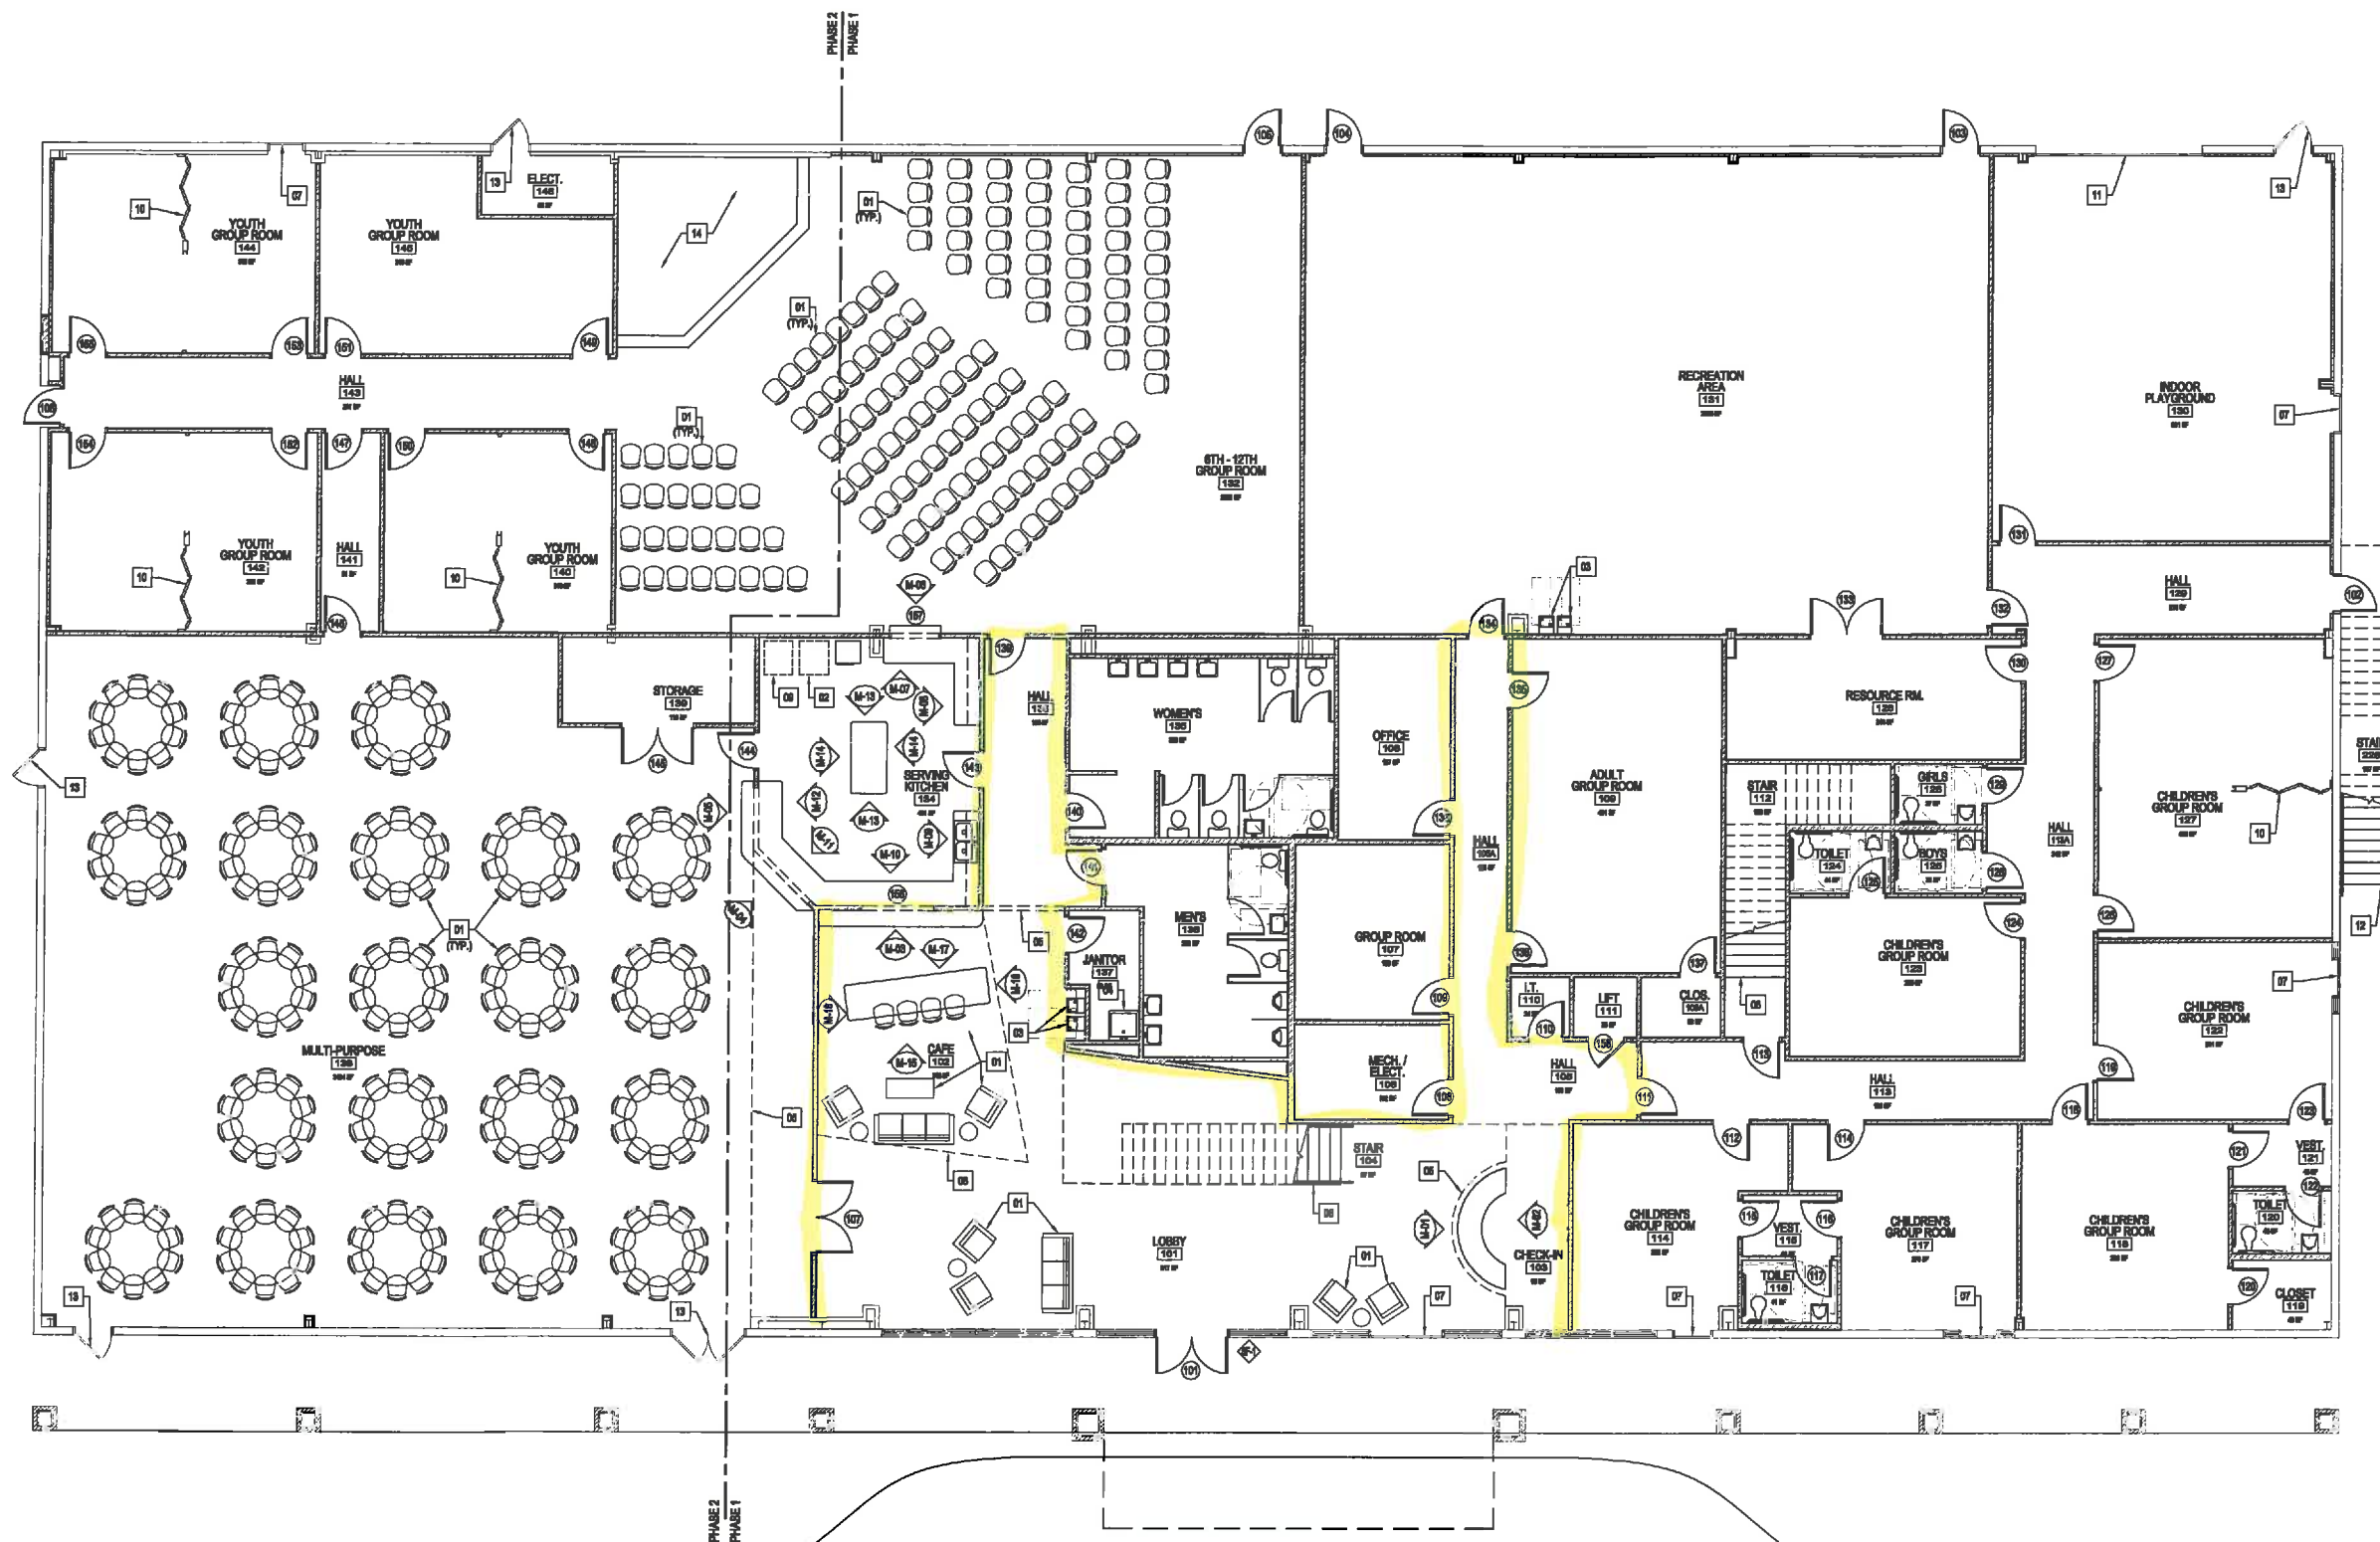

**FIRST FLOOR FINISH PLAN**  
SCALE: 1/8" = 1'-0"

### KEYNOTES

01. FURNITURE BY OWNER.
02. REACH-IN REFRIGERATOR.
03. DRINKING FOUNTAIN - SEE PLUMBING DRAWINGS.
04. MOP SINK - SEE PLUMBING DRAWINGS.
05. LINE OF CEILING ABOVE.
06. INTERIOR PRE-FABRICATED METAL STAIR WITH CONCRETE PAN.
07. EXISTING DOOR TO REMAIN - SECURE AND LOCK.
08. SUSPENDED CEILING CLOUD ABOVE.
09. REACH-IN FREEZER.
10. ACCORDION WALL - SEE SPECIFICATIONS.
11. EXISTING OVERHEAD ROLL-UP DOOR TO REMAIN - SECURE AND LOCK.
12. EXTERIOR METAL STAIR.
13. EXISTING DOOR TO REMAIN.
14. RAISED PLATFORM.

### ROOM FINISH SCHEDULE

| ROOM NO. | ROOM NAME             | FLOOR | BASE | WALLS |    |    | CEILING |      |        | NOTES |
|----------|-----------------------|-------|------|-------|----|----|---------|------|--------|-------|
|          |                       |       |      | N     | S  | E  | W       | EXP. | HGT    |       |
| 101      | LOBBY                 | LVT   | VIN  | GB    | GB | GB | GB      | EXP. | 9'-0"  | 01    |
| 102      | CAFE                  | LVT   | VIN  | GB    | GB | GB | GB      | EXP. | 9'-0"  | 01    |
| 103      | CHECK-IN              | LVT   | VIN  | GB    | GB | GB | GB      | EXP. | 9'-0"  | 01    |
| 104      | STAIR                 | SC    | VIN  | GB    | GB | GB | GB      | EXP. | 9'-0"  | 01    |
| 105      | HALL                  | LVT   | VIN  | GB    | GB | GB | GB      | SAT  | 8'-6"  | 01    |
| 105A     | HALL                  | LVT   | VIN  | GB    | GB | GB | GB      | SAT  | 8'-6"  | 01    |
| 106      | ELECTRICAL            | VCT   | VIN  | GB    | GB | GB | GB      | SAT  | 9'-0"  | 01    |
| 107      | GROUP ROOM            | VCT   | VIN  | GB    | GB | GB | GB      | SAT  | 9'-0"  | 01    |
| 108      | OFFICE                | CPT   | VIN  | GB    | GB | GB | GB      | SAT  | 9'-0"  | 01    |
| 109      | ADULT GROUP ROOM      | VCT   | VIN  | GB    | GB | GB | GB      | SAT  | 9'-0"  | 01    |
| 109A     | CLOSET                | VCT   | VIN  | GB    | GB | GB | GB      | SAT  | 8'-6"  | 01    |
| 110      | STAIR                 | VCT   | VIN  | GB    | GB | GB | GB      | SAT  | 8'-6"  | 01    |
| 111      | STAIR                 | SC    | VIN  | GB    | GB | GB | GB      | SAT  | 8'-6"  | 01    |
| 112      | STAIR                 | SC    | VIN  | GB    | GB | GB | GB      | SAT  | 8'-6"  | 01    |
| 113      | HALL                  | VCT   | VIN  | GB    | GB | GB | GB      | SAT  | 8'-6"  | 01    |
| 113A     | HALL                  | VCT   | VIN  | GB    | GB | GB | GB      | SAT  | 8'-6"  | 01    |
| 114      | CHILDREN'S GROUP ROOM | VCT   | VIN  | GB    | GB | GB | GB      | SAT  | 9'-0"  | 01    |
| 115      | VEST.                 | VCT   | VIN  | GB    | GB | GB | GB      | SAT  | 9'-0"  | 01    |
| 116      | TOILET                | T     | T    | GB    | GB | GB | GB      | SAT  | 8'-6"  | 01    |
| 117      | CHILDREN'S GROUP ROOM | VCT   | VIN  | GB    | GB | GB | GB      | SAT  | 9'-0"  | 01    |
| 118      | CHILDREN'S GROUP ROOM | VCT   | VIN  | GB    | GB | GB | GB      | SAT  | 9'-0"  | 01    |
| 119      | CLOSET                | VCT   | VIN  | GB    | GB | GB | GB      | SAT  | 8'-6"  | 01    |
| 120      | TOILET                | T     | T    | GB    | GB | GB | GB      | SAT  | 8'-6"  | 01    |
| 121      | VEST.                 | T     | T    | GB    | GB | GB | GB      | SAT  | 8'-6"  | 01    |
| 122      | CHILDREN'S GROUP ROOM | VCT   | VIN  | GB    | GB | GB | GB      | SAT  | 9'-0"  | 01    |
| 123      | CHILDREN'S GROUP ROOM | VCT   | VIN  | GB    | GB | GB | GB      | SAT  | 9'-0"  | 01    |
| 124      | TOILET                | T     | T    | GB    | GB | GB | GB      | SAT  | 8'-6"  | 01    |
| 125      | BOYS                  | T     | T    | GB    | GB | GB | GB      | SAT  | 8'-6"  | 01    |
| 126      | GIRLS                 | T     | T    | GB    | GB | GB | GB      | SAT  | 8'-6"  | 01    |
| 127      | CHILDREN'S GROUP ROOM | VCT   | VIN  | GB    | GB | GB | GB      | SAT  | 9'-0"  | 01    |
| 128      | RESOURCE RM.          | VCT   | VIN  | GB    | GB | GB | GB      | SAT  | 9'-0"  | 01    |
| 129      | HALL                  | VCT   | VIN  | GB    | GB | GB | GB      | SAT  | 8'-6"  | 01    |
| 130      | INDOOR PLAYGROUND     | SC    | VIN  | GB    | GB | GB | GB      | EXP. | EXP.   | 01    |
| 131      | RECREATION AREA       | SC    | VIN  | GB    | GB | GB | GB      | EXP. | EXP.   | 01    |
| 132      | 6TH - 12TH GROUP ROOM | CPT   | VIN  | GB    | GB | GB | GB      | SAT  | 10'-0" | 01    |
| 133      | HALL                  | LVT   | VIN  | GB    | GB | GB | GB      | SAT  | 8'-6"  | 01    |
| 134      | SERVING KITCHEN       | LVT   | T    | GB    | GB | GB | GB      | SAT  | 9'-0"  | 01    |
| 135      | WOMEN'S               | T     | T    | GB    | GB | GB | GB      | SAT  | 8'-6"  | 01    |
| 136      | MEN'S                 | T     | T    | GB    | GB | GB | GB      | SAT  | 8'-6"  | 01    |
| 137      | JANITOR               | T     | T    | GB    | GB | GB | GB      | SAT  | 8'-6"  | 01    |
| 138      | MULTI-PURPOSE         | CPT   | VIN  | GB    | GB | GB | GB      | SAT  | 10'-0" | 01    |
| 139      | STORAGE               | CPT   | VIN  | GB    | GB | GB | GB      | SAT  | 8'-6"  | 01    |
| 140      | YOUTH GROUP ROOM      | VCT   | VIN  | GB    | GB | GB | GB      | SAT  | 9'-0"  | 01    |
| 141      | HALL                  | VCT   | VIN  | GB    | GB | GB | GB      | SAT  | 8'-6"  | 01    |
| 142      | YOUTH GROUP ROOM      | VCT   | VIN  | GB    | GB | GB | GB      | SAT  | 9'-0"  | 01    |
| 143      | HALL                  | VCT   | VIN  | GB    | GB | GB | GB      | SAT  | 8'-6"  | 01    |
| 144      | YOUTH GROUP ROOM      | VCT   | VIN  | GB    | GB | GB | GB      | SAT  | 9'-0"  | 01    |
| 145      | YOUTH GROUP ROOM      | VCT   | VIN  | GB    | GB | GB | GB      | SAT  | 9'-0"  | 01    |
| 146      | ELECTRICAL            | VCT   | VIN  | GB    | GB | GB | GB      | SAT  | 9'-0"  | 01    |


NOTES:  
01. EXISTING GYPSUM BOARD TO REMAIN - PAINT AND REPAIR AS NEEDED

### FINISH SCHEDULE LEGEND

| ABBREVIATION | DESCRIPTION                                                             |
|--------------|-------------------------------------------------------------------------|
| FLOOR        |                                                                         |
| T            | TILE                                                                    |
| SC           | SEALED CONCRETE                                                         |
| VCT          | VINYL COMPOSITION TILE                                                  |
| C            | EXTERIOR CONCRETE                                                       |
| CPT          | CARPET TILES                                                            |
| LVT          | LAMINATE VINYL TILE                                                     |
| BASE         |                                                                         |
| VIN          | 4" VINYL BASE                                                           |
| T            | TILE BASE                                                               |
| WALLS        |                                                                         |
| GB           | GYPSUM BOARD PAINTED - USE MOISTURE RESISTANT AT TOILET ROOMS & JANITOR |
| W            | WALL TILE TO 4'-0" A.F.F. - USE DURECK AT TILE WALLS                    |
| EX           | EXISTING GYPSUM BOARD TO REMAIN - REPAIR AND PAINT AS NEEDED            |
| CEILING      |                                                                         |
| SAT          | 2 1/2" LAY IN ACoustICAL TILE                                           |
| GB           | GYPSUM BOARD PAINTED                                                    |
| EXP          | EXPOSED                                                                 |

### GENERAL NOTES

- A. ALL MATERIAL GAUGES AND SIZES IDENTIFIED ARE MINIMUMS.
- B. ALL EXPOSED GYPSUM BOARD AND WALLBOARD TO RECEIVE LIGHT TEXTURE FINISH, TYPICAL AT PAINTED ROOMS ONLY.
- C. DIMENSIONS ARE TYPICALLY TO FACE OF METAL STUD, AND/OR METAL BUILDING GIRT.
- D. PROVIDE DIAGONAL BRACING @ TOP CORNERS OF ALL STUD WALLS, TYPICAL.
- E. EXTEND WALL BOARD TO BOTTOM OF ROOF DECK OR FLOOR ABOVE AT FIRE RATED AND/OR SMOKE WALLS. CAULK TOP AND BOTTOM OF WALLS AS REQUIRED BY CODE. SEE LIFE SAFETY PLANS FOR RATING REQUIREMENTS AND LOCATIONS.
- F. USE MOISTURE RESISTANT GYPSUM DRYWALL IN TOILETS & JANITORS CLOSETS, UNLESS NOTED OTHERWISE.
- G. PROVIDE FULL BLOCKING IN WALL BEHIND ALL WALL MOUNTED DOOR STOPS, MILLWORK AND TOILET ROOM & JANITORIAL ACCESSORIES.
- H. AT SOUND RATED WALLS, ALL FRAMING, GYPSUM SHEATHING, SOUND BOARD, AND SOUND ATTENUATED BATT MUST BE CONTINUOUS FROM FLOOR TO BOTTOM OF FLOOR SLAB OR UNDERSIDE OF ROOF ABOVE. SEAL TOP AND BOTTOM OF WALL WITH ACOUSTICAL CAULK. TAKE ALL NECESSARY ACTION TO ACOUSTICALLY SEAL AROUND AND AT ANY PENETRATIONS IN SOUND WALLS.
- I. CUSTODIAL CLOSETS WILL REQUIRE WALL TILE AT THE MOP SINK TO 4'-0" ABOVE FINISH FLOOR.
- J. RESTROOM & JANITOR WET WALLS ARE TO HAVE TILE TO 4'-0" A.F.F..

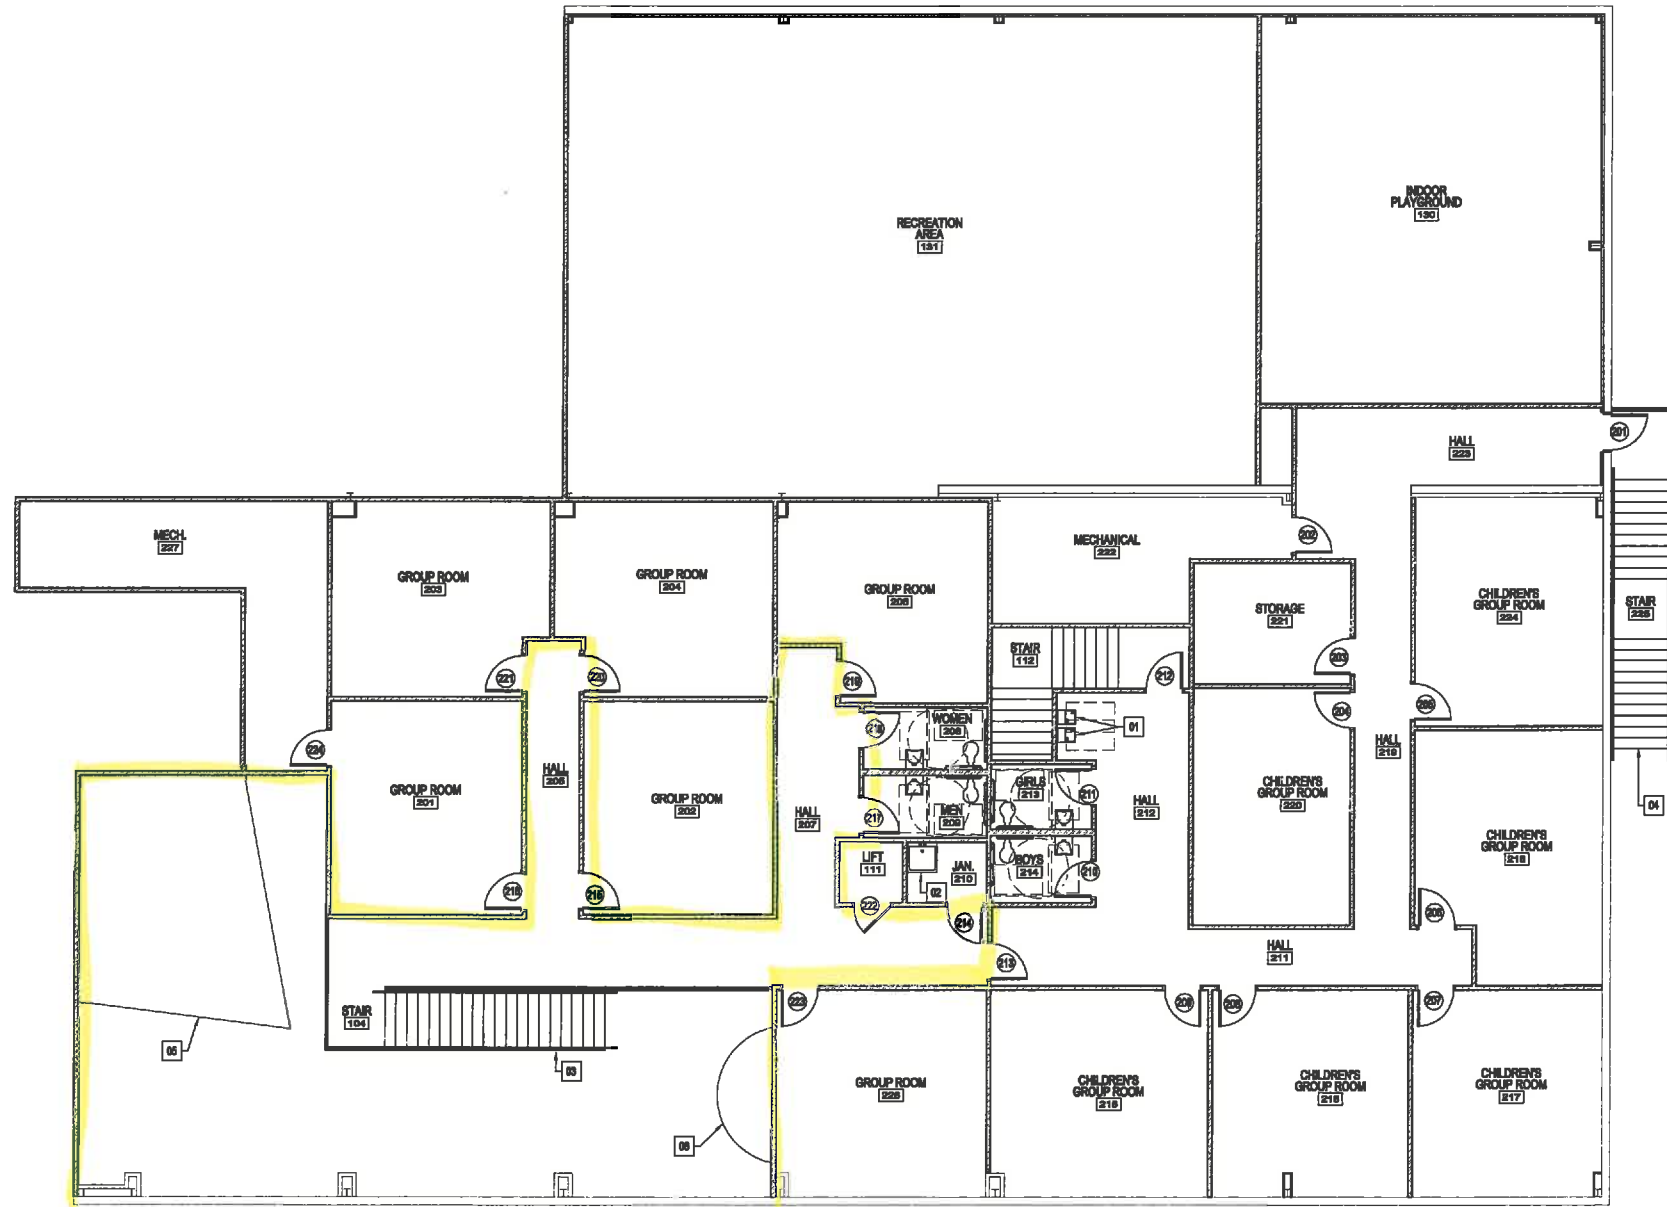

SECOND FLOOR FINISH PLAN  
SCALE: 1/8" = 1'-0"

(PHASE 1)

### KEYNOTES

01. DRINKING FOUNTAIN - SEE PLUMBING DRAWINGS.
02. MOP SINK - SEE PLUMBING DRAWINGS.
03. INTERIOR PRE-FABRICATED METAL STAIR WITH CONCRETE PAN.
04. EXTERIOR METAL STAIR.
05. SUSPENDED CEILING CLOUD BELOW.
06. LINE OF CEILING BELOW.

### ROOM FINISH SCHEDULE

| ROOM NO. | ROOM NAME             | FLOOR | BASE | WALLS |     |      |      | CEILING |       | NOTES |
|----------|-----------------------|-------|------|-------|-----|------|------|---------|-------|-------|
|          |                       |       |      | N     | S   | E    | W    | MATL.   | HGT   |       |
| 104      | STAIR                 | SC    | VIN  | --    | --  | --   | --   | GB      | --    | --    |
| 111      | LIFT                  | --    | --   | GB    | GB  | GB   | GB   | GB      | --    | --    |
| 112      | STAIR                 | SC    | VIN  | GB    | GB  | GB   | GB   | GB      | --    | --    |
| 201      | GROUP ROOM            | VCT   | VIN  | GB    | GB  | GB   | GB   | SAT     | 9'-0" | --    |
| 202      | GROUP ROOM            | VCT   | VIN  | GB    | GB  | GB   | GB   | SAT     | 9'-0" | --    |
| 203      | GROUP ROOM            | VCT   | VIN  | GB    | GB  | GB   | GB   | SAT     | 9'-0" | --    |
| 204      | GROUP ROOM            | VCT   | VIN  | GB    | GB  | GB   | GB   | SAT     | 9'-0" | --    |
| 205      | HALL                  | VCT   | VIN  | GB    | GB  | GB   | GB   | SAT     | 8'-6" | --    |
| 206      | GROUP ROOM            | VCT   | VIN  | GB    | GB  | GB   | GB   | SAT     | 9'-0" | --    |
| 207      | HALL                  | VCT   | VIN  | GB    | GB  | GB   | --   | SAT     | 8'-6" | --    |
| 208      | WOMEN                 | T     | T    | GB    | GB  | GB   | GB/T | GWB     | 8'-6" | --    |
| 209      | MEN                   | T     | T    | GB    | GB  | GB/T | GB   | GWB     | 8'-6" | --    |
| 210      | JANITOR               | T     | T    | GB    | GB  | GB   | GB   | GWB     | 8'-6" | --    |
| 211      | HALL                  | VCT   | VIN  | GB    | GB  | GB   | GB   | SAT     | 8'-6" | --    |
| 212      | HALL                  | VCT   | VIN  | GB    | GB  | GB   | GB   | SAT     | 8'-6" | --    |
| 213      | GIRLS                 | T     | T    | GB    | GB  | GB   | GB/T | GWB     | 8'-6" | --    |
| 214      | BOYS                  | T     | T    | GB    | GB  | GB/T | GB   | GWB     | 8'-6" | --    |
| 215      | CHILDREN'S GROUP ROOM | VCT   | VIN  | GB    | GB  | GB   | EX   | SAT     | 9'-0" | 01    |
| 216      | CHILDREN'S GROUP ROOM | VCT   | VIN  | GB    | GB  | GB   | EX   | SAT     | 9'-0" | 01    |
| 217      | CHILDREN'S GROUP ROOM | VCT   | VIN  | GB    | GB  | GB   | EX   | SAT     | 9'-0" | 01    |
| 218      | CHILDREN'S GROUP ROOM | VCT   | VIN  | GWB   | EX  | GWB  | GWB  | SAT     | 9'-0" | 01    |
| 219      | HALL                  | VCT   | VIN  | GWB   | GWB | GWB  | GWB  | SAT     | 8'-6" | --    |
| 220      | CHILDREN'S GROUP ROOM | VCT   | VIN  | GWB   | GWB | GWB  | GWB  | SAT     | 9'-0" | --    |
| 221      | STORAGE               | VCT   | VIN  | GWB   | GWB | GWB  | GWB  | SAT     | 8'-0" | --    |
| 222      | MECHANICAL            | SC    | VIN  | GWB   | GWB | EX   | GWB  | --      | --    | 01    |
| 223      | HALL                  | VCT   | VIN  | GWB   | GWB | EX   | GWB  | SAT     | 8'-6" | 01    |
| 224      | CHILDREN'S GROUP ROOM | VCT   | VIN  | GWB   | EX  | GWB  | GWB  | SAT     | 9'-0" | 01    |
| 225      | STAIR                 | C     | --   | --    | --  | --   | --   | --      | --    | 02    |
| 226      | GROUP ROOM            | VCT   | VIN  | GWB   | GWB | GWB  | EX   | SAT     | 9'-0" | 01    |
| 227      | MECH.                 | SC    | VIN  | GWB   | GWB | GWB  | GWB  | --      | --    | --    |

- NOTES:  
01. EXISTING GYPSUM BOARD TO REMAIN - PAINT AND REPAIR AS NEEDED.  
02. PRE-MANUFACTURED METAL STAIR.

### FINISH SCHEDULE LEGEND

| ABBREVIATION | DESCRIPTION                                                             |
|--------------|-------------------------------------------------------------------------|
| FLOOR        |                                                                         |
| T            | TILE                                                                    |
| SC           | SEALED CONCRETE                                                         |
| VCT          | VINYL COMPOSITION TILE                                                  |
| C            | EXTERIOR CONCRETE                                                       |
| BASE         |                                                                         |
| VN           | 4" VINYL BASE                                                           |
| T            | TILE BASE                                                               |
| WALLS        |                                                                         |
| GWB          | GYPSUM BOARD PAINTED - USE MOISTURE RESISTANT AT TOILET ROOMS & JANITOR |
| T            | WALL TILE TO 4'-0" A.F.F.                                               |
| EX           | EXISTING GYPSUM BOARD TO REMAIN - REPAIR AND PAINT AS NEEDED            |
| CEILING      |                                                                         |
| SAT          | 2x2 LAY IN ACOUSTICAL TILE                                              |
| GWB          | GYPSUM BOARD PAINTED                                                    |
| EXP          | EXPOSED                                                                 |

### GENERAL NOTES

- ALL MATERIAL GAUGES AND SIZES IDENTIFIED ARE MINIMUMS.
- ALL EXPOSED GYPSUM BOARD AND WALLBOARD TO RECEIVE LIGHT TEXTURE FINISH, TYPICAL AT PAINTED ROOMS ONLY.
- DIMENSIONS ARE TYPICALLY TO FACE OF METAL STUD, AND/OR METAL BUILDING GIRT.
- PROVIDE DIAGONAL BRACING @ TOP CORNERS OF ALL STUD WALLS, TYPICAL.
- EXTEND WALL BOARD TO BOTTOM OF ROOF DECK OR FLOOR ABOVE AT FIRE RATED AND/OR SMOKE WALLS. CAULK TOP AND BOTTOM OF WALLS AS REQUIRED BY CODE. SEE LIFE SAFETY PLANS FOR RATING REQUIREMENTS AND LOCATIONS.
- USE MOISTURE RESISTANT GYPSUM DRYWALL IN TOILETS & JANITORS CLOSETS, UNLESS NOTED OTHERWISE.
- PROVIDE FULL BLOCKING IN WALL BEHIND ALL WALL MOUNTED DOOR STOPS, MILLWORK AND TOILET ROOM & JANITORIAL ACCESSORIES.
- AT SOUND RATED WALLS, ALL FRAMING, GYPSUM SHEATHING, SOUND BOARD, AND SOUND ATTENUATED BATT MUST BE CONTINUOUS FROM FLOOR TO BOTTOM OF FLOOR SLAB OR UNDERSIDE OF ROOF ABOVE. SEAL TOP AND BOTTOM OF WALL WITH ACOUSTICAL CAULK. TAKE ALL NECESSARY ACTION TO ACOUSTICALLY SEAL AROUND AND AT ANY PENETRATIONS IN SOUND WALLS.
- CUSTODIAL CLOSETS WILL REQUIRE WALL TILE AT THE MOP SINK TO 48" ABOVE FINISH FLOOR.
- RESTROOM & JANITOR WET WALLS ARE TO HAVE TILE TO 4'-0" A.F.F..