


6x6 W1.4 x W1.4 W.W.F.
DOUBLE 3' @ EDGE

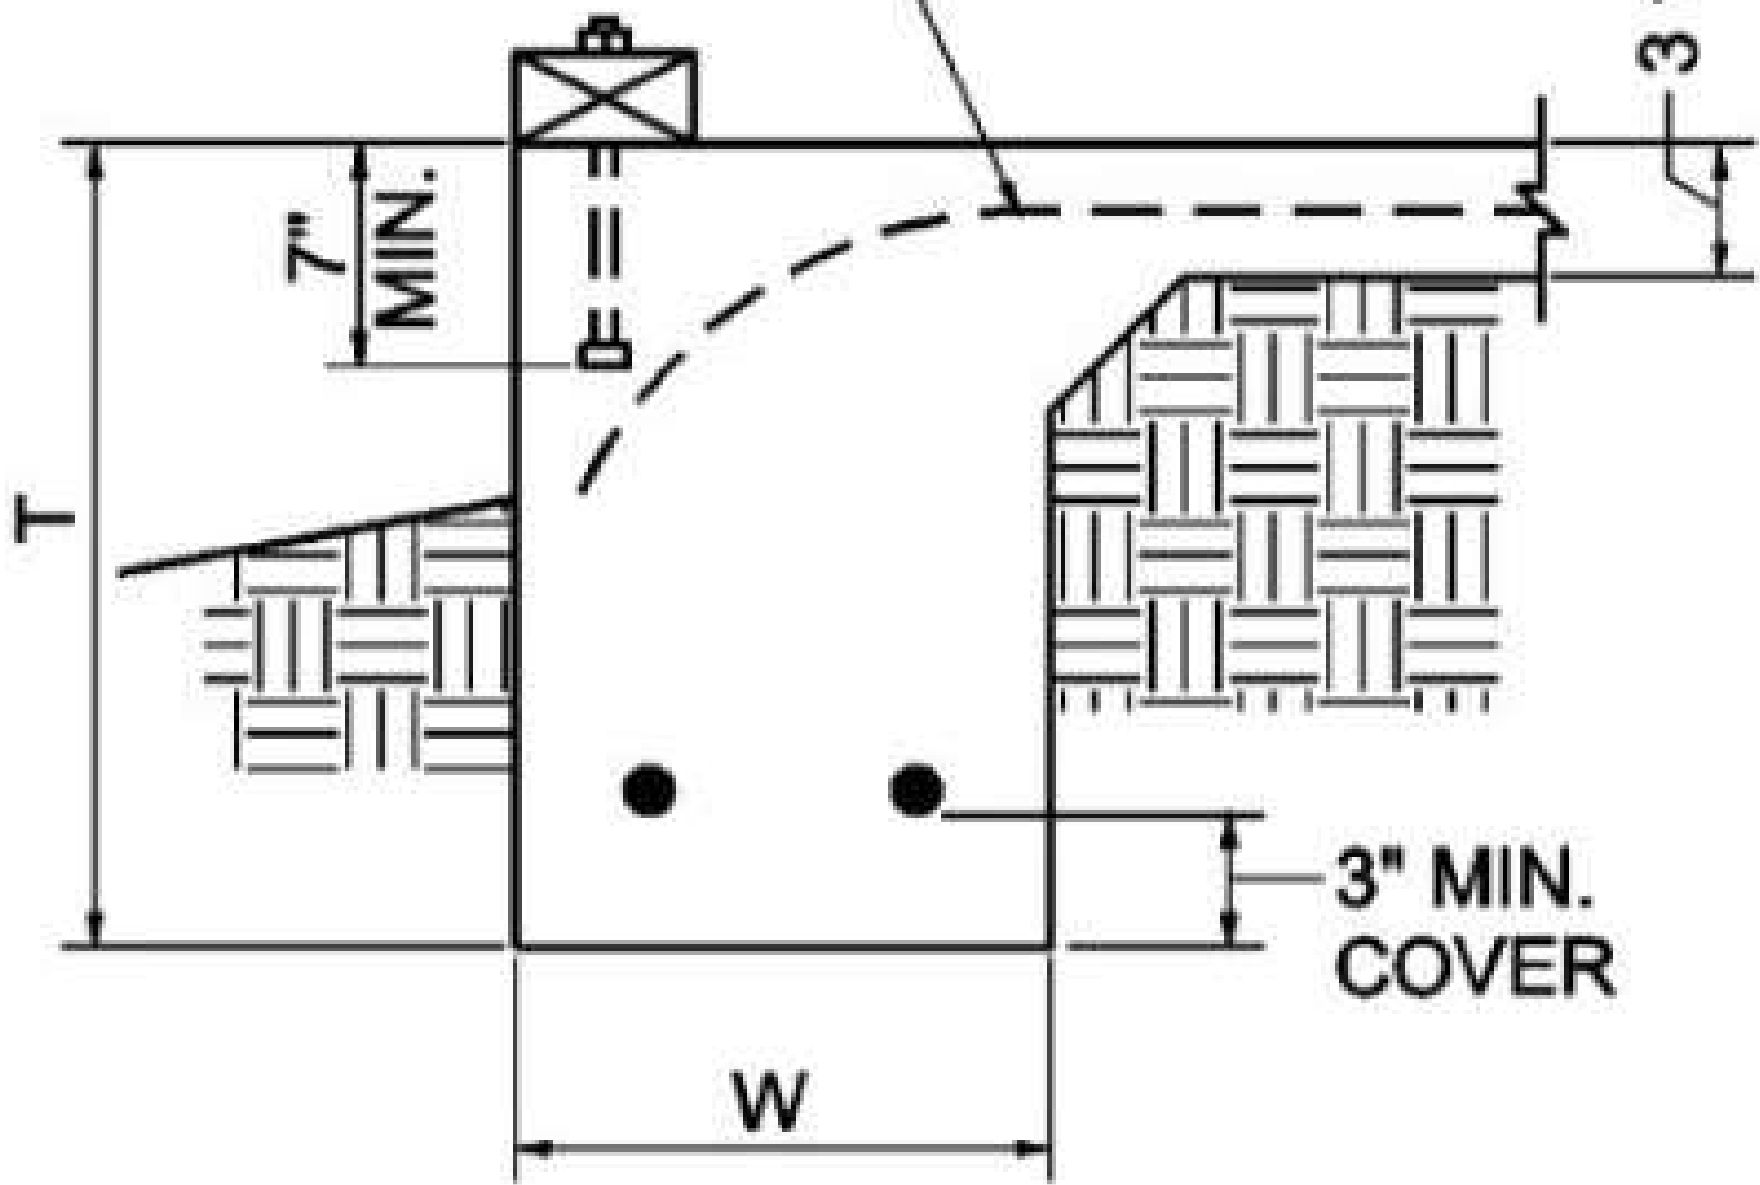

FOOTING D
MONOLITHIC EXTERIOR FOOTING