


2. VACUUM BREAKER WITHIN 25' OF POOL BATHROOMS.

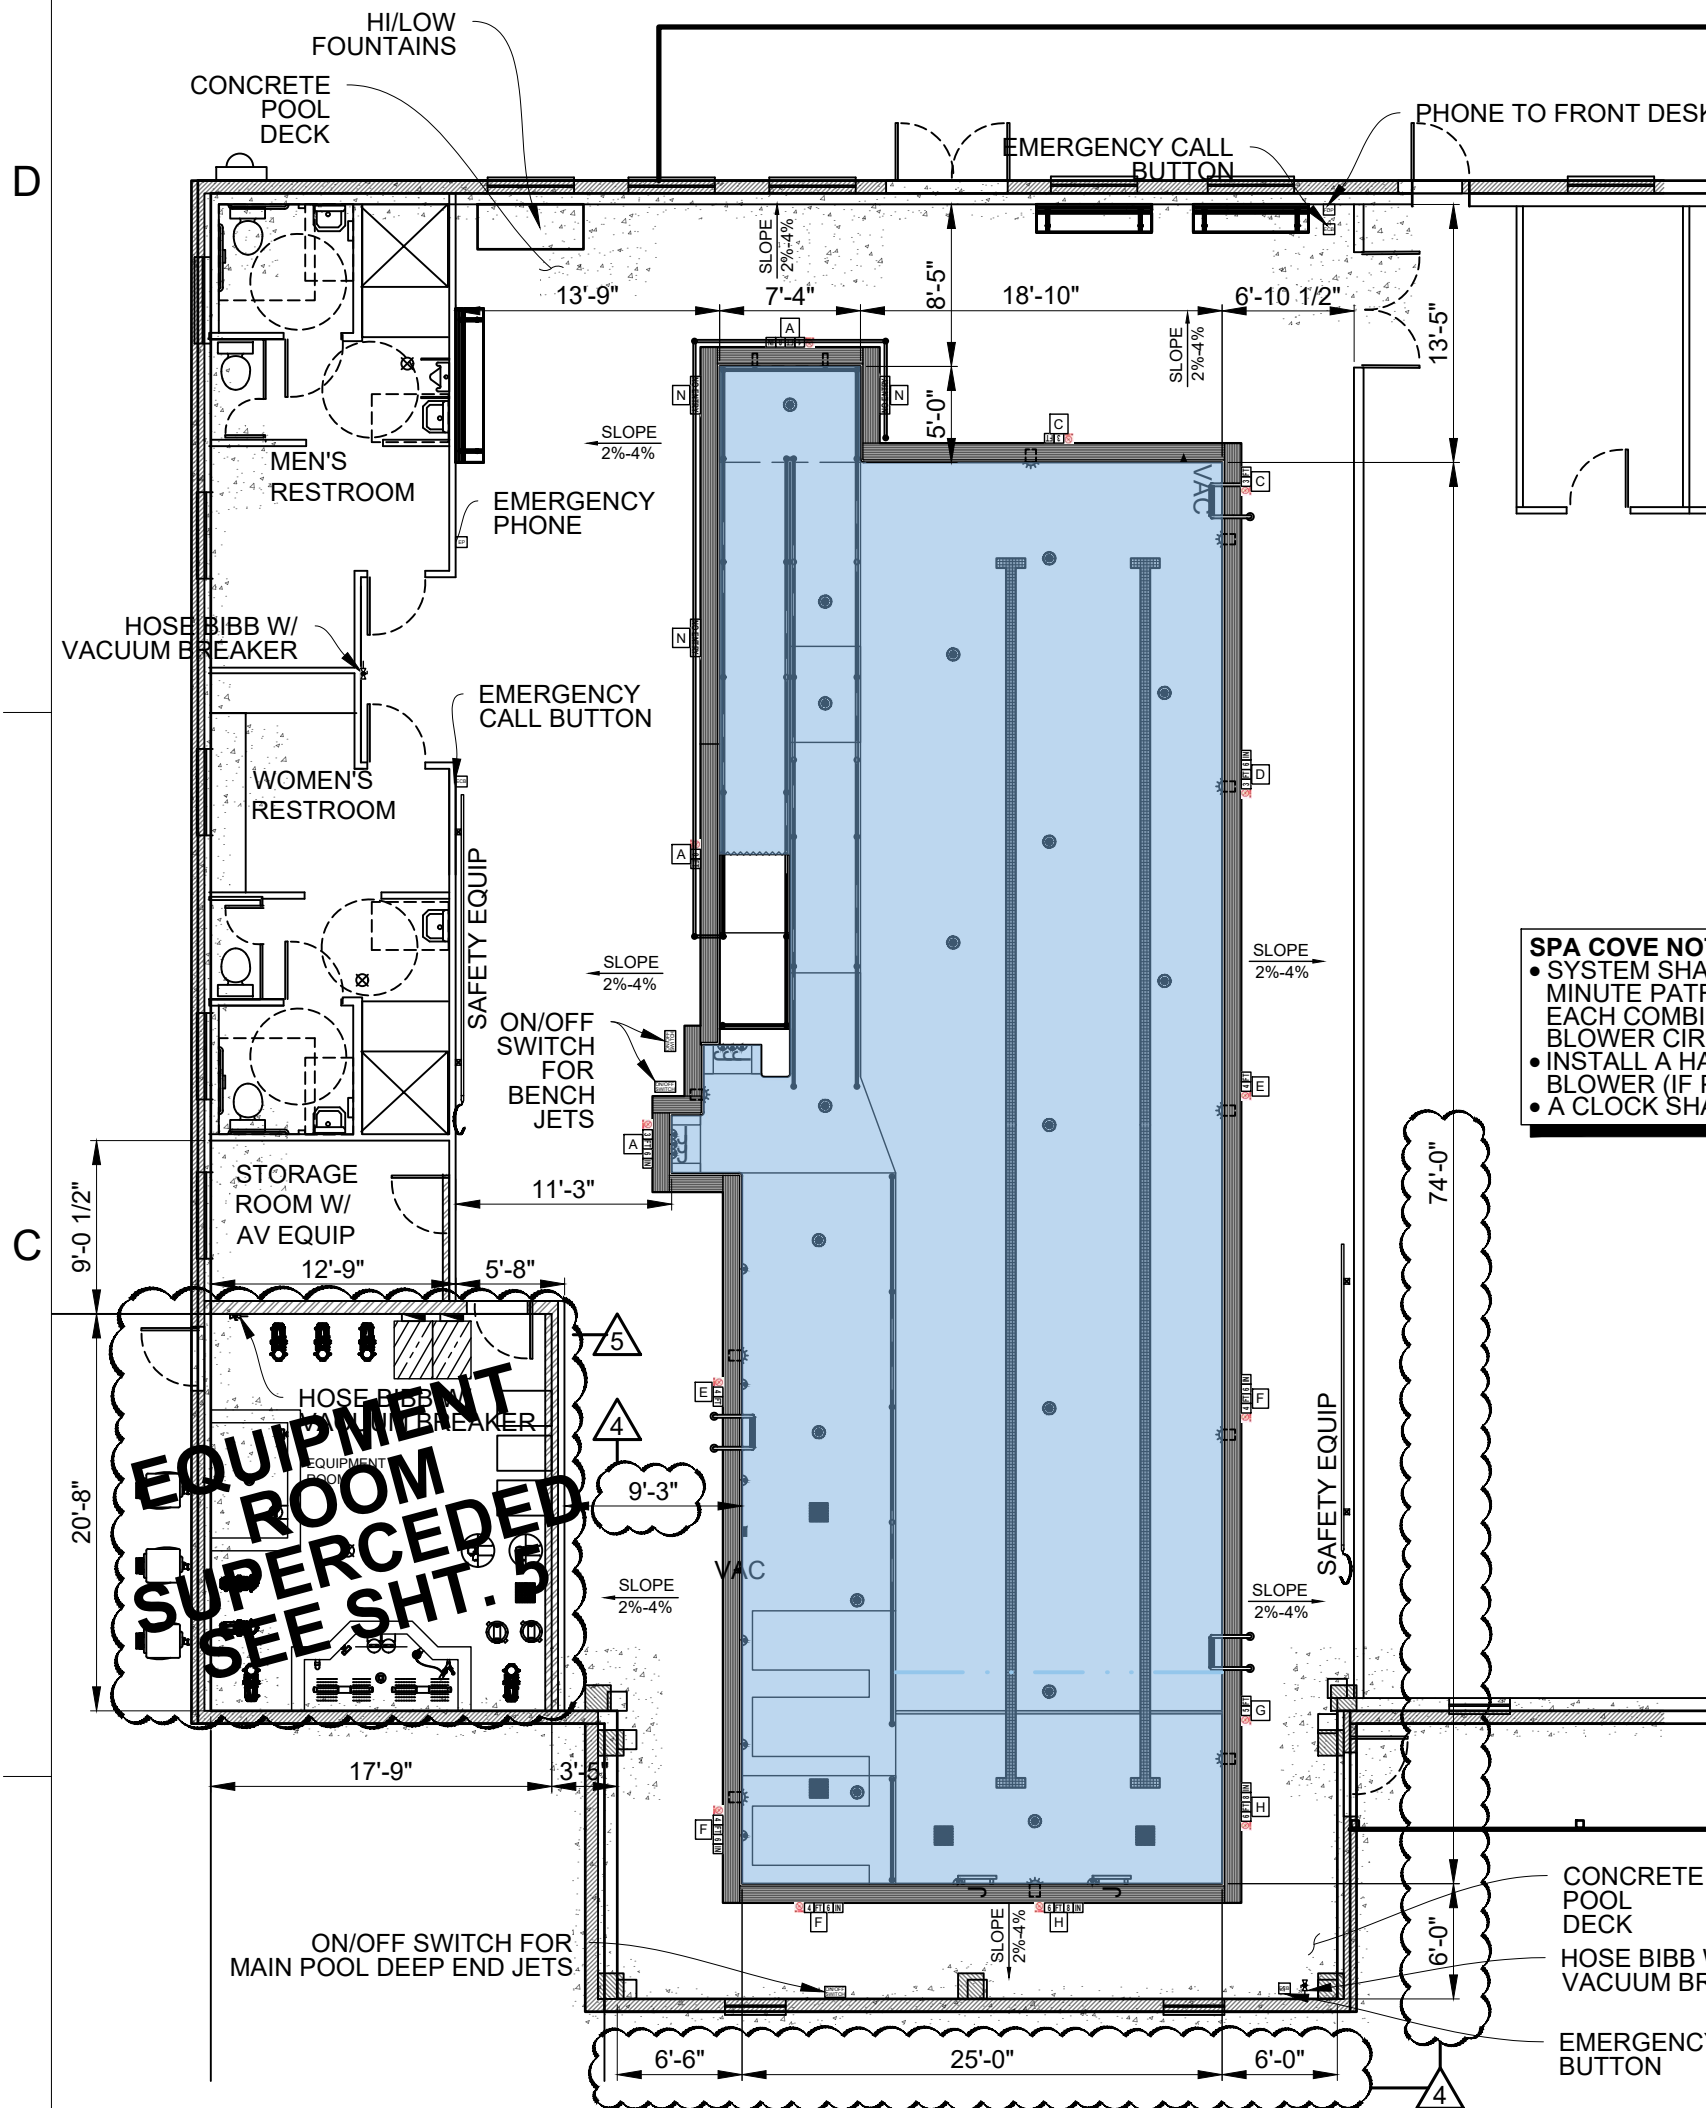

PROPOSED SITE

SCALE: 1"=10'


AERIAL VIEW

SCALE: N.T.S

PROPOSED
POOL
LOCATION

64E-9.0035(1)(a)3 of the F.A.C. and may only be utilized by patrons with a medical prescription and under direct supervision of a Florida licensed physical therapist, occupational therapist, or athletic trainer.

- The pool shall maintain a three hour turnover rate or maintain a disinfection level of 2-10 parts per million of chlorine or 30-10 parts per million of bromine at all times at the deigned turnover rate of three hours.

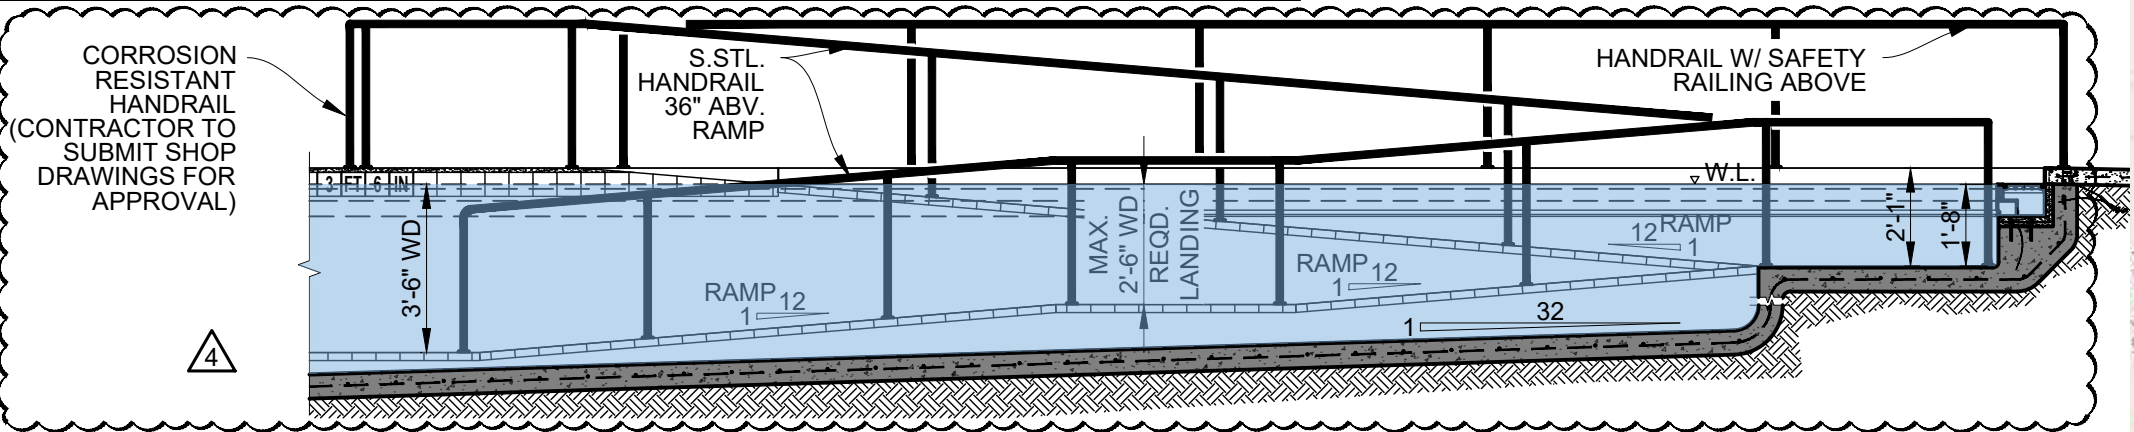

SLOPED ENTRY SECTION DETAIL WITH RAILINGS

SCALE: N.T.S.

2

3

VICIN

SCALE: N.T.S.