


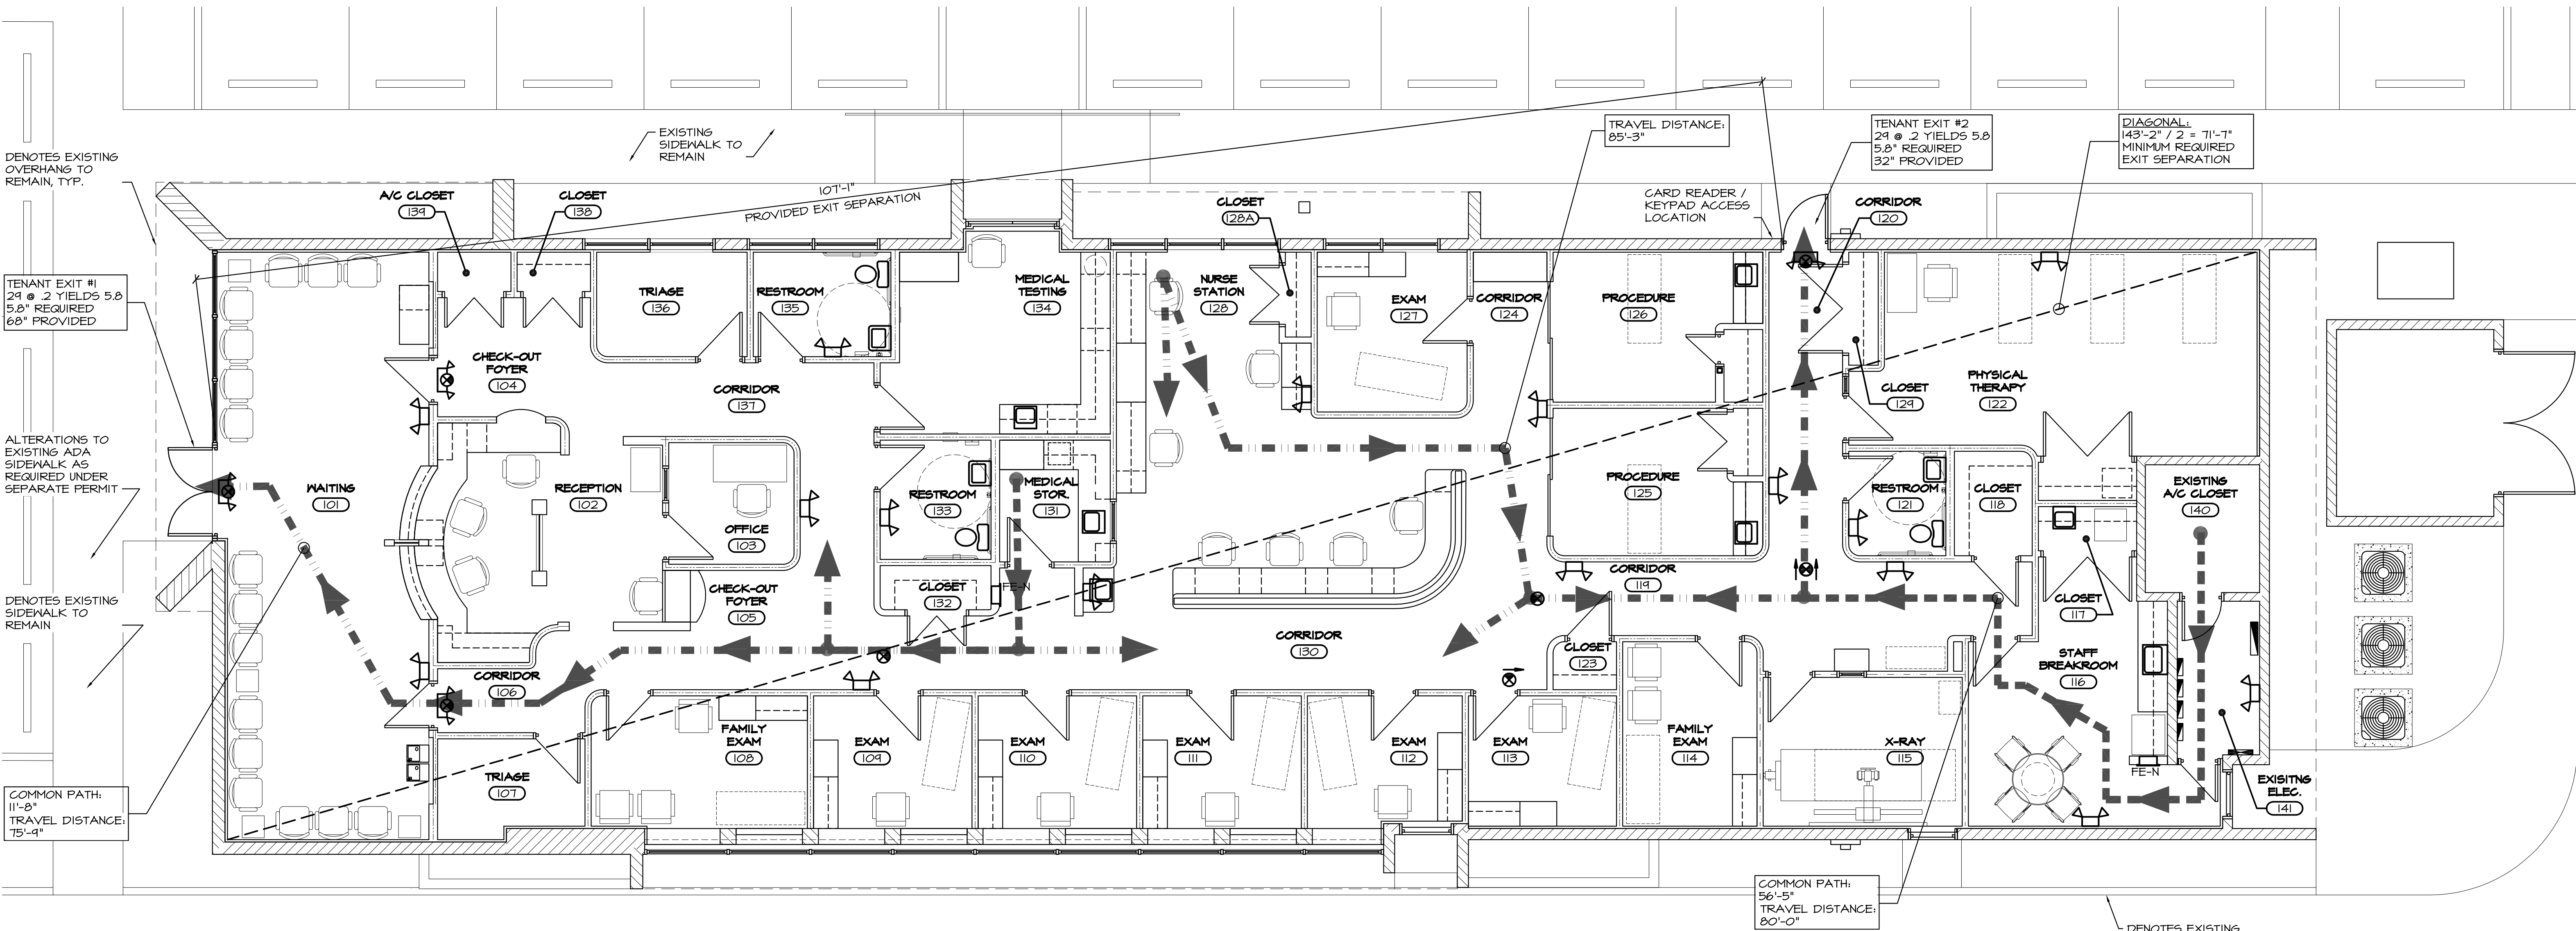

LIFE SAFETY PLAN
3/16"=1'-0"

SYMBOL LEGEND:

- FE-N
[Symbol] FIRE EXTINGUISHER - IN CABINET
- SEE ARCHITECTURAL
- [Symbol] EXIT SIGN - SEE ELECTRICAL
- [Symbol] EXIT SIGN / EMERGENCY LIGHT - SEE ELECTRICAL
- [Symbol] EMERGENCY LIGHT - SEE ELECTRICAL
- COMMON PATH OF TRAVEL
- - - - - TRAVEL DISTANCE

ALL DOORS WITH CARD READERS / KEYPAD ACCESS
SHALL REMAIN UNLOCKED IN THE DIRECTION OF EGRESS

anderson
architecture, inc.

399 CAMINO GARDENS BLVD.
SUITE 202
BOCA RATON, FLORIDA 33432
V: 561.362.0220
www.andersonarchitecture.com

consultant:

ERIC ANDERSON
ARCHITECT
AR0010628
ERIC ANDERSON

A Renovation For:
MD Now Medical Center
14701 South Military Trail
Delray Beach, Florida

revision:

date:

commission: 16-062

principal: ERIC ANDERSON

project manager: SB

file name: 6062-A-100-LS

date: 10.20.16

title: LIFE SAFETY PLAN

1000

of: 14 A

AA C001997