



Copying, reproduction, modification, distribution, display or transmission for any purpose without prior written consent of Sandbar Architecture, PA is strictly prohibited.
© Sandbar Architecture, PA: 10/12/2021 3:18:22 PM
Drawn By: Author | Checked By: Checker

OCCUPANT LOAD PER FBC TABLE 1004.5					
FUNCTION OF SPACE	AREA	OCCUPANT LOAD FACTOR	TYPE	OCCUPANT LOAD	COMMENTS
LEVEL 1					
ACCESSORY STORAGE AREAS, MECHANICAL EQUIPMENT ROOM	17 SF	300	GROSS	1	
AGRICULTURAL BUILDING	5111 SF	300	GROSS	18	
AGRICULTURAL BUILDING	469 SF	300	GROSS	2	
BUSINESS AREAS	2894 SF	150	GROSS	20	
	8491 SF			41	

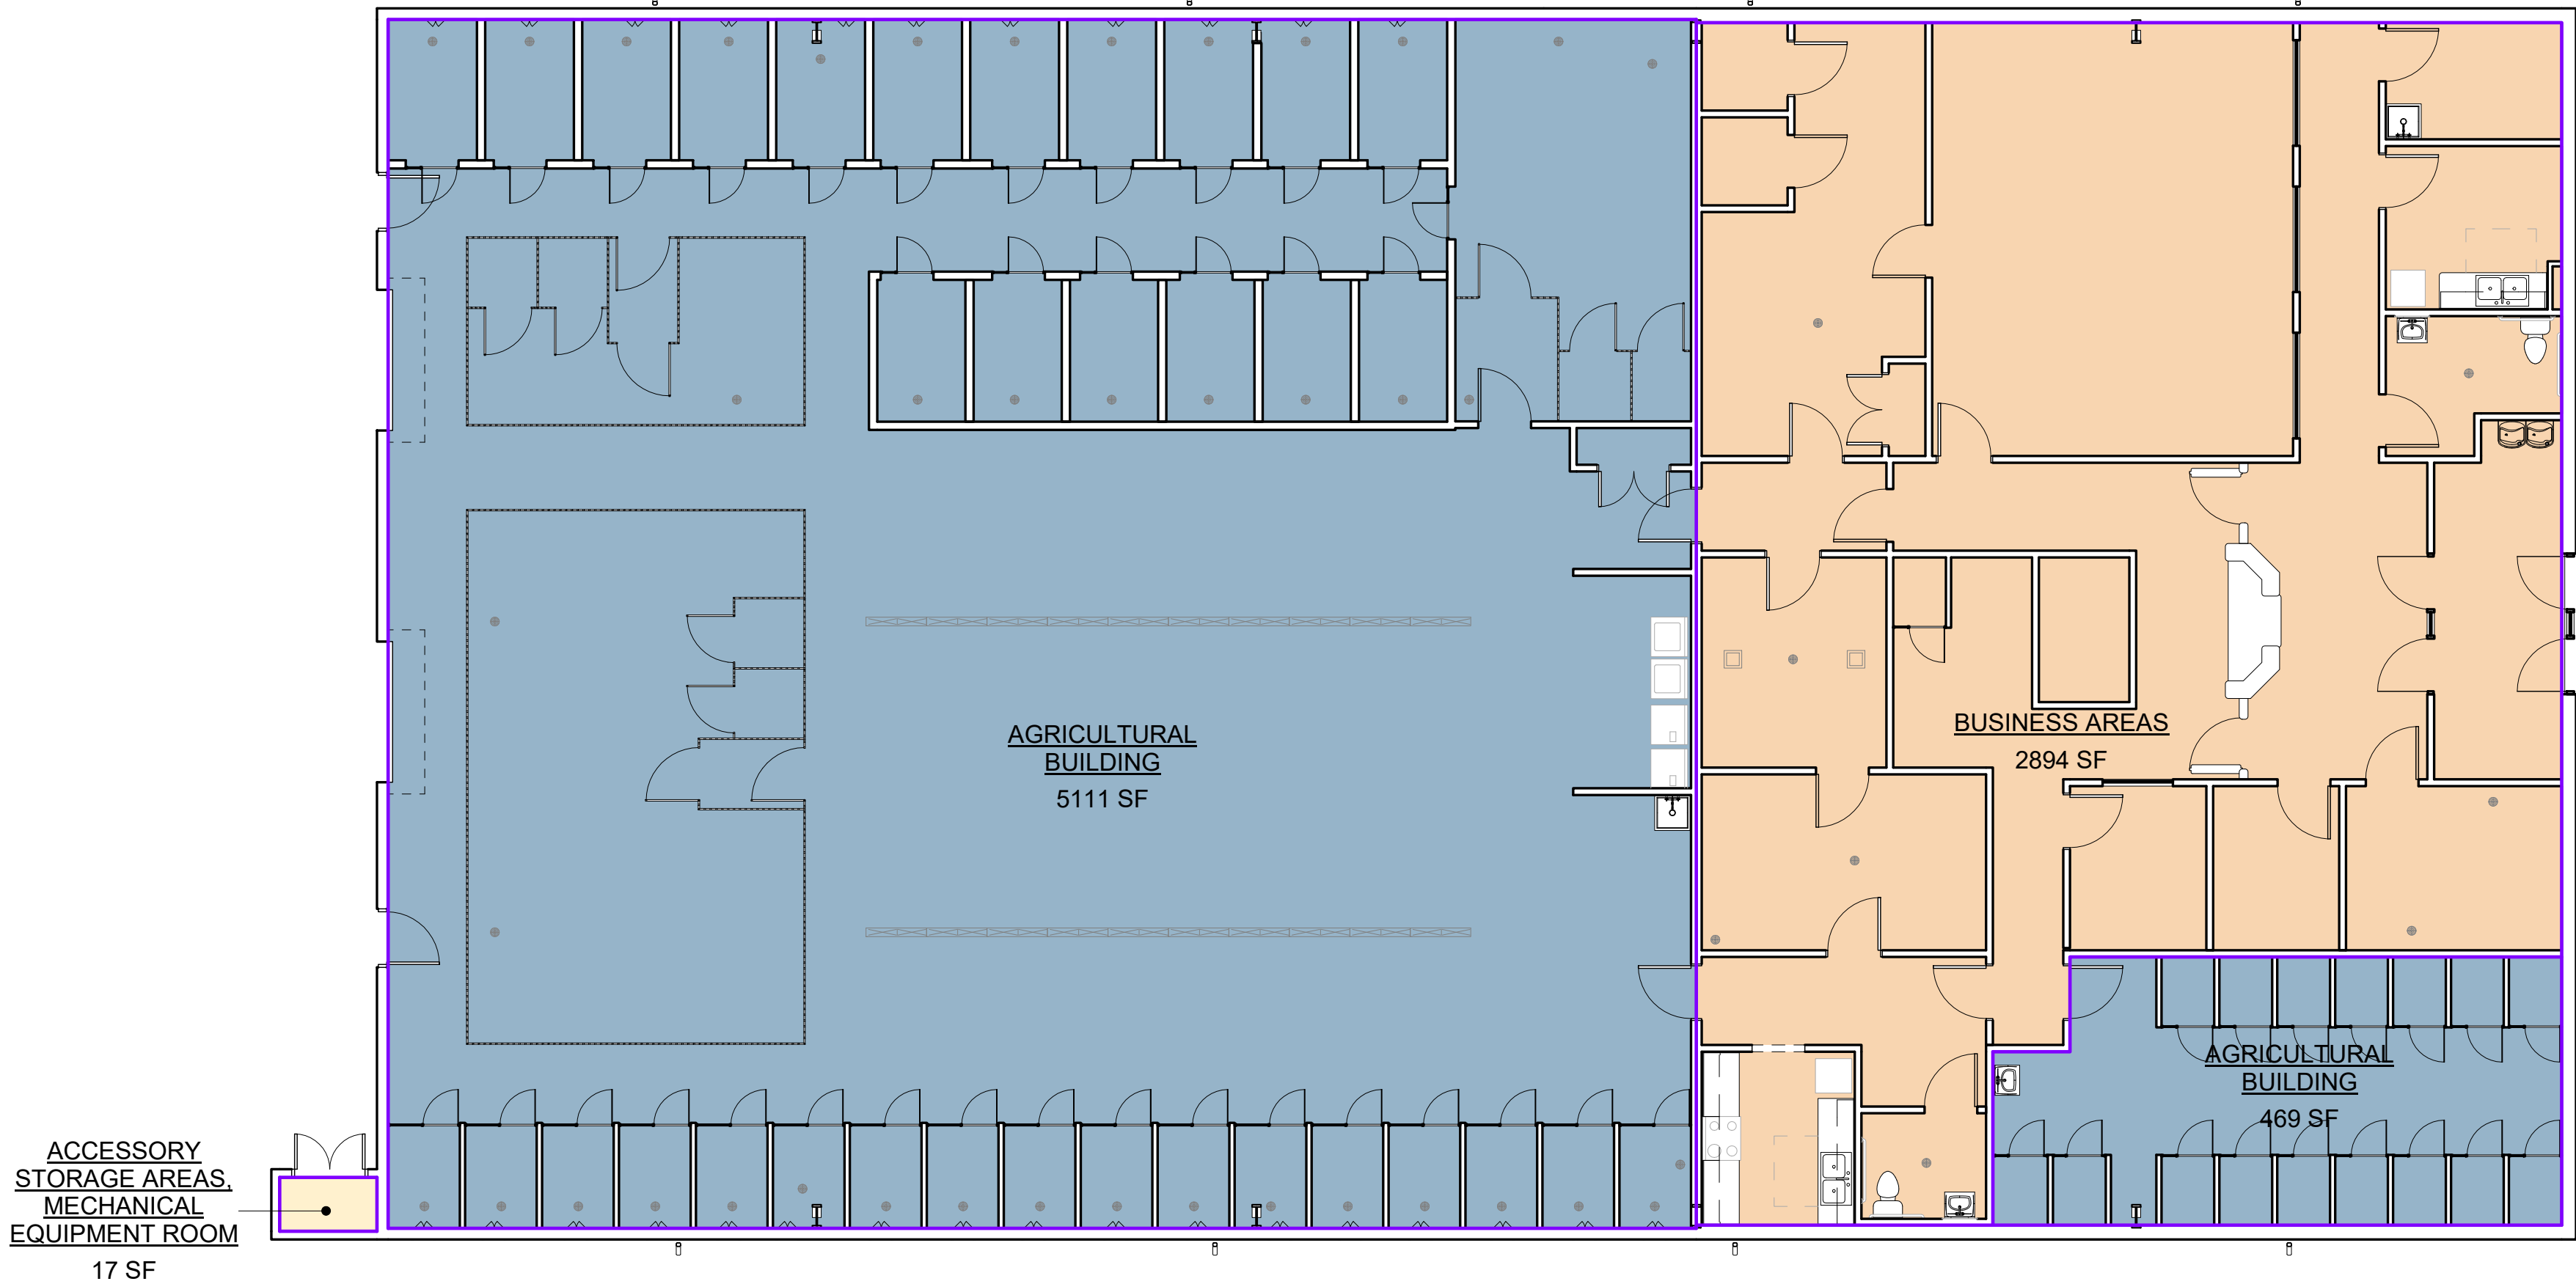

1 FBC FUNCTION OF SPACE PLAN
1/8" = 1'-0"

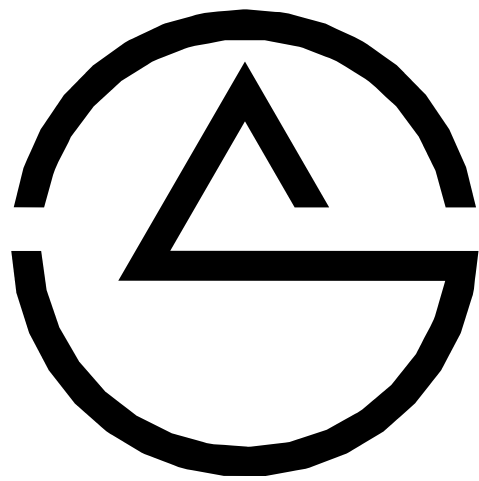

SANDBAR
ARCHITECTURE, PA

102 EAST TARPON AVENUE
TARPON SPRINGS, FLORIDA 34689
TEL. 727.308.1773
S A N D B A R A R C . C O M
AA 26003331

CERTIFICATION

CONSULTANTS

CIVIL ENGINEER
ENGINEERING GREAT IDEAS, INC
1003 S ALEXANDER STREET
SUITE 5
PLANT CITY, FL 33563
P. 813.752.7078

STRUCTURAL ENGINEER
ENGINEERING GREAT IDEAS, INC
1003 S ALEXANDER STREET
SUITE 5
PLANT CITY, FL 33563
P. 813.752.7078

M/E/P ENGINEER OF RECORD
INFINITY ENGINEERING GROUP
1208 E KENNEDY BLVD
TAMPA, FL 33602
P. 813.434.4770

PROJECT INFORMATION

P'S & Q'S PET
RESORT AND SPA

7495 LAND O'LAKES BLVD
LAND O'LAKES, FL 34638

COMMISSION 21-18

DRAWING NAME

FBC OCCUPANT
LOAD
CALCULATION

ISSUE

CONSTRUCTION
DOCUMENTS

ISSUE DATE

09.02.2020

ISSUE REVISIONS

No.	Date	Description
1	Date 2	COMMENT RESPONSE

DRAWING NUMBER

1
GI111